



P R E S T I G E  
M I S T Y  
W A T E R S

M A K E W A V E S W I T H G R A C E






Mornings at Bangalore are about a nip in the air, a light mist swirling about you and a cool wind sending pleasurable shivers down your spine. Wake up to a home where you can get your day off to just such an invigorating start.

Prestige Misty Waters is a verdant, well laid out enclave of high rise apartments situated just off the Outer Ring Road at Hebbal. With a superb elevation, top of the line amenities, a refreshing landscape and a view to fall in love with. Every quality in fact that you have come to take for granted from Prestige. Close to all essential conveniences and yet comfortably insulated from the bustle and bother. Just the way you prefer your home to be.

Turn the page and discover a home where you will wake up to each new day with renewed vigour to take on the world.

## ENTRANCE VIEW

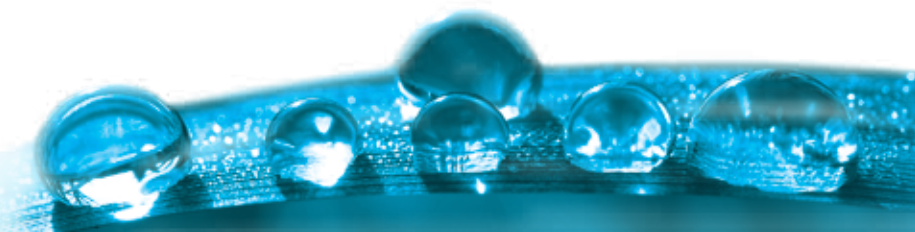




MASTER PLAN



LEGEND

- 1. ENTRY
- 2. SECURITY
- 3. EXIT
- 4. EXTENDED LAWN
- 5. PARK & OPEN SPACE
- 6. CHILDREN'S PLAY
- 7. SWIMMING POOL
- 8. DECK
- 9. TENNIS COURT
- 10. SERVICE YARD
- CA CIVIC AMENITIES

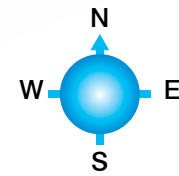


NUMBERED MASTER PLAN



LEGEND

- 2 BED
- 2.5 BED
- 3 BED
- 4 BED

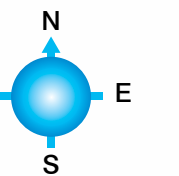




AERIAL VIEW




ENTRY VIEW

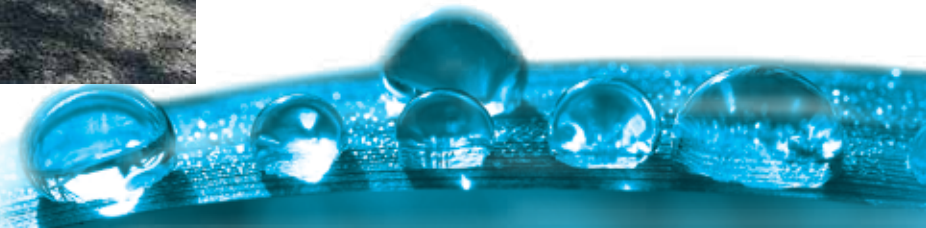




## TYPE A - 2 BED UNIT

■ Area - 1134 sft ■ Towers - 2,3 ■ Levels - 2 - 23

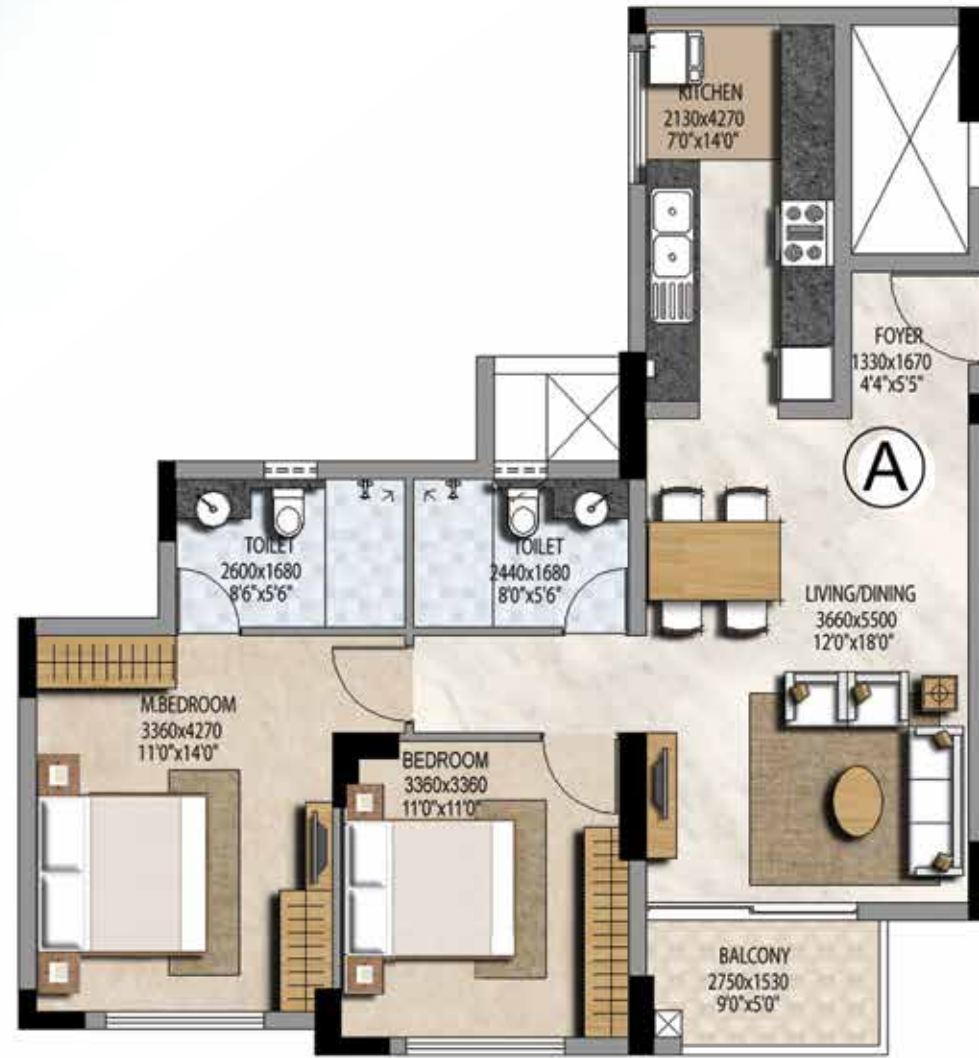

TYPICAL FLOOR PLAN

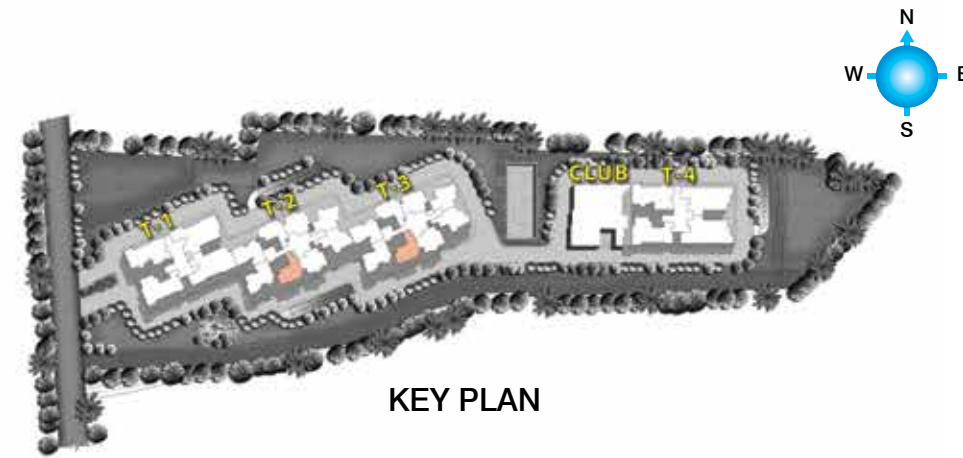

KEY PLAN

## TYPE B - 2 BED UNIT

■ Area - 1138 sft ■ Tower - 2,3 ■ Levels - 1 - 23



TYPICAL FLOOR PLAN



KEY PLAN





TYPE C - 2 BED UNIT

■ Area - 1140 sft ■ Towers - 2,3 ■ Levels - 1 - 23



TYPICAL FLOOR PLAN




KEY PLAN

TYPE D - 2 BED UNIT

■ Area - 1141 sft ■ Tower - 2,3 ■ Levels - 1 - 23



TYPICAL FLOOR PLAN

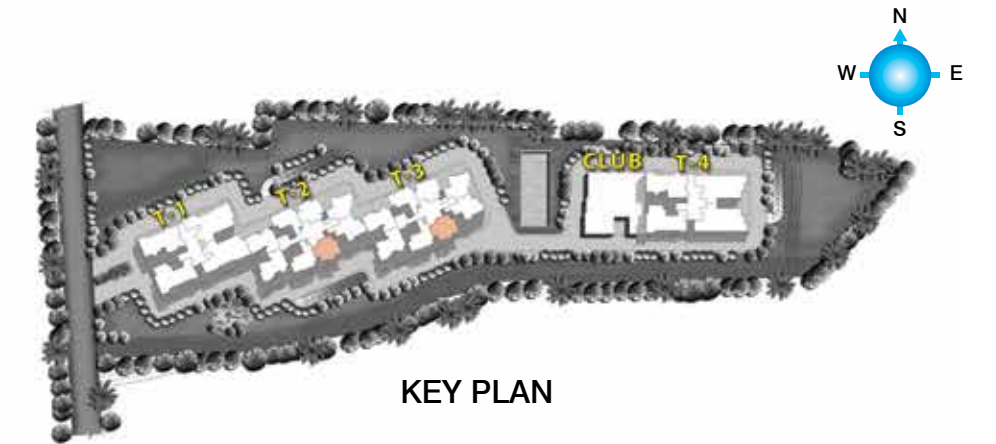

KEY PLAN






DAY VIEW



LOBBY VIEW

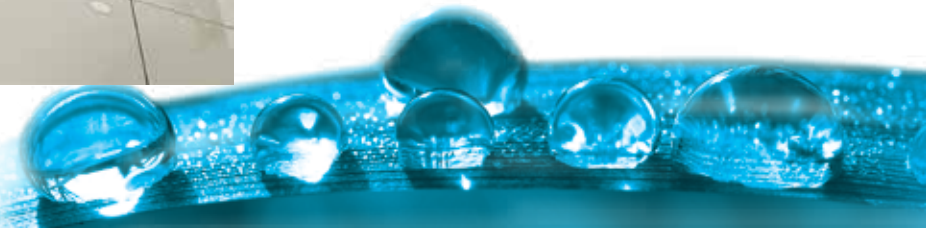




TYPE E - 2 BED + STUDY UNIT

■ Area - 1294 sft ■ Towers - 2,3 ■ Levels - 1 - 23



TYPICAL FLOOR PLAN

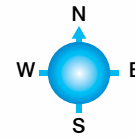


KEY PLAN

TYPE F - 2 BED + STUDY UNIT


■ Area - 1299 sft ■ Tower - 2,3 ■ Levels - 1 - 23



TYPICAL FLOOR PLAN

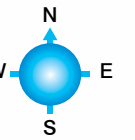

KEY PLAN

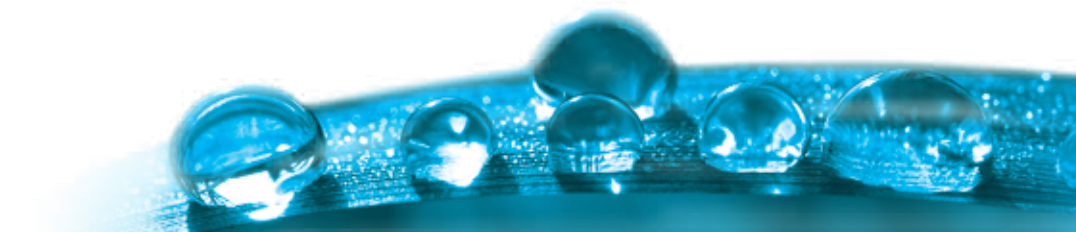



TYPE G - 2 BED + STUDY UNIT

■ Area - 1333 sft ■ Towers - 2,3 ■ Levels - 1 - 23



TYPICAL FLOOR PLAN




KEY PLAN

TYPE H - 2 BED + STUDY UNIT

■ Area - 1349 sft ■ Tower - 2,3 ■ Levels - 1 - 23



TYPICAL FLOOR PLAN

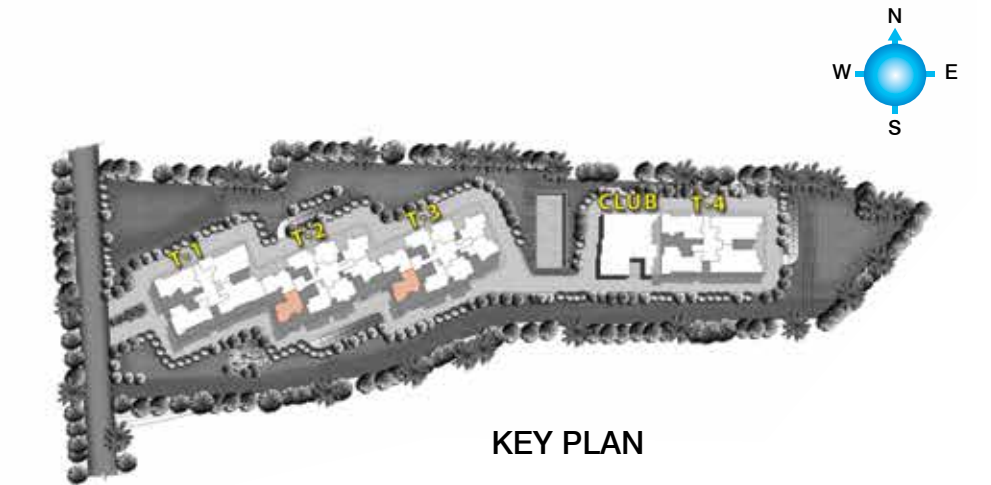

KEY PLAN






BALCONY VIEW



BEDROOM VIEW

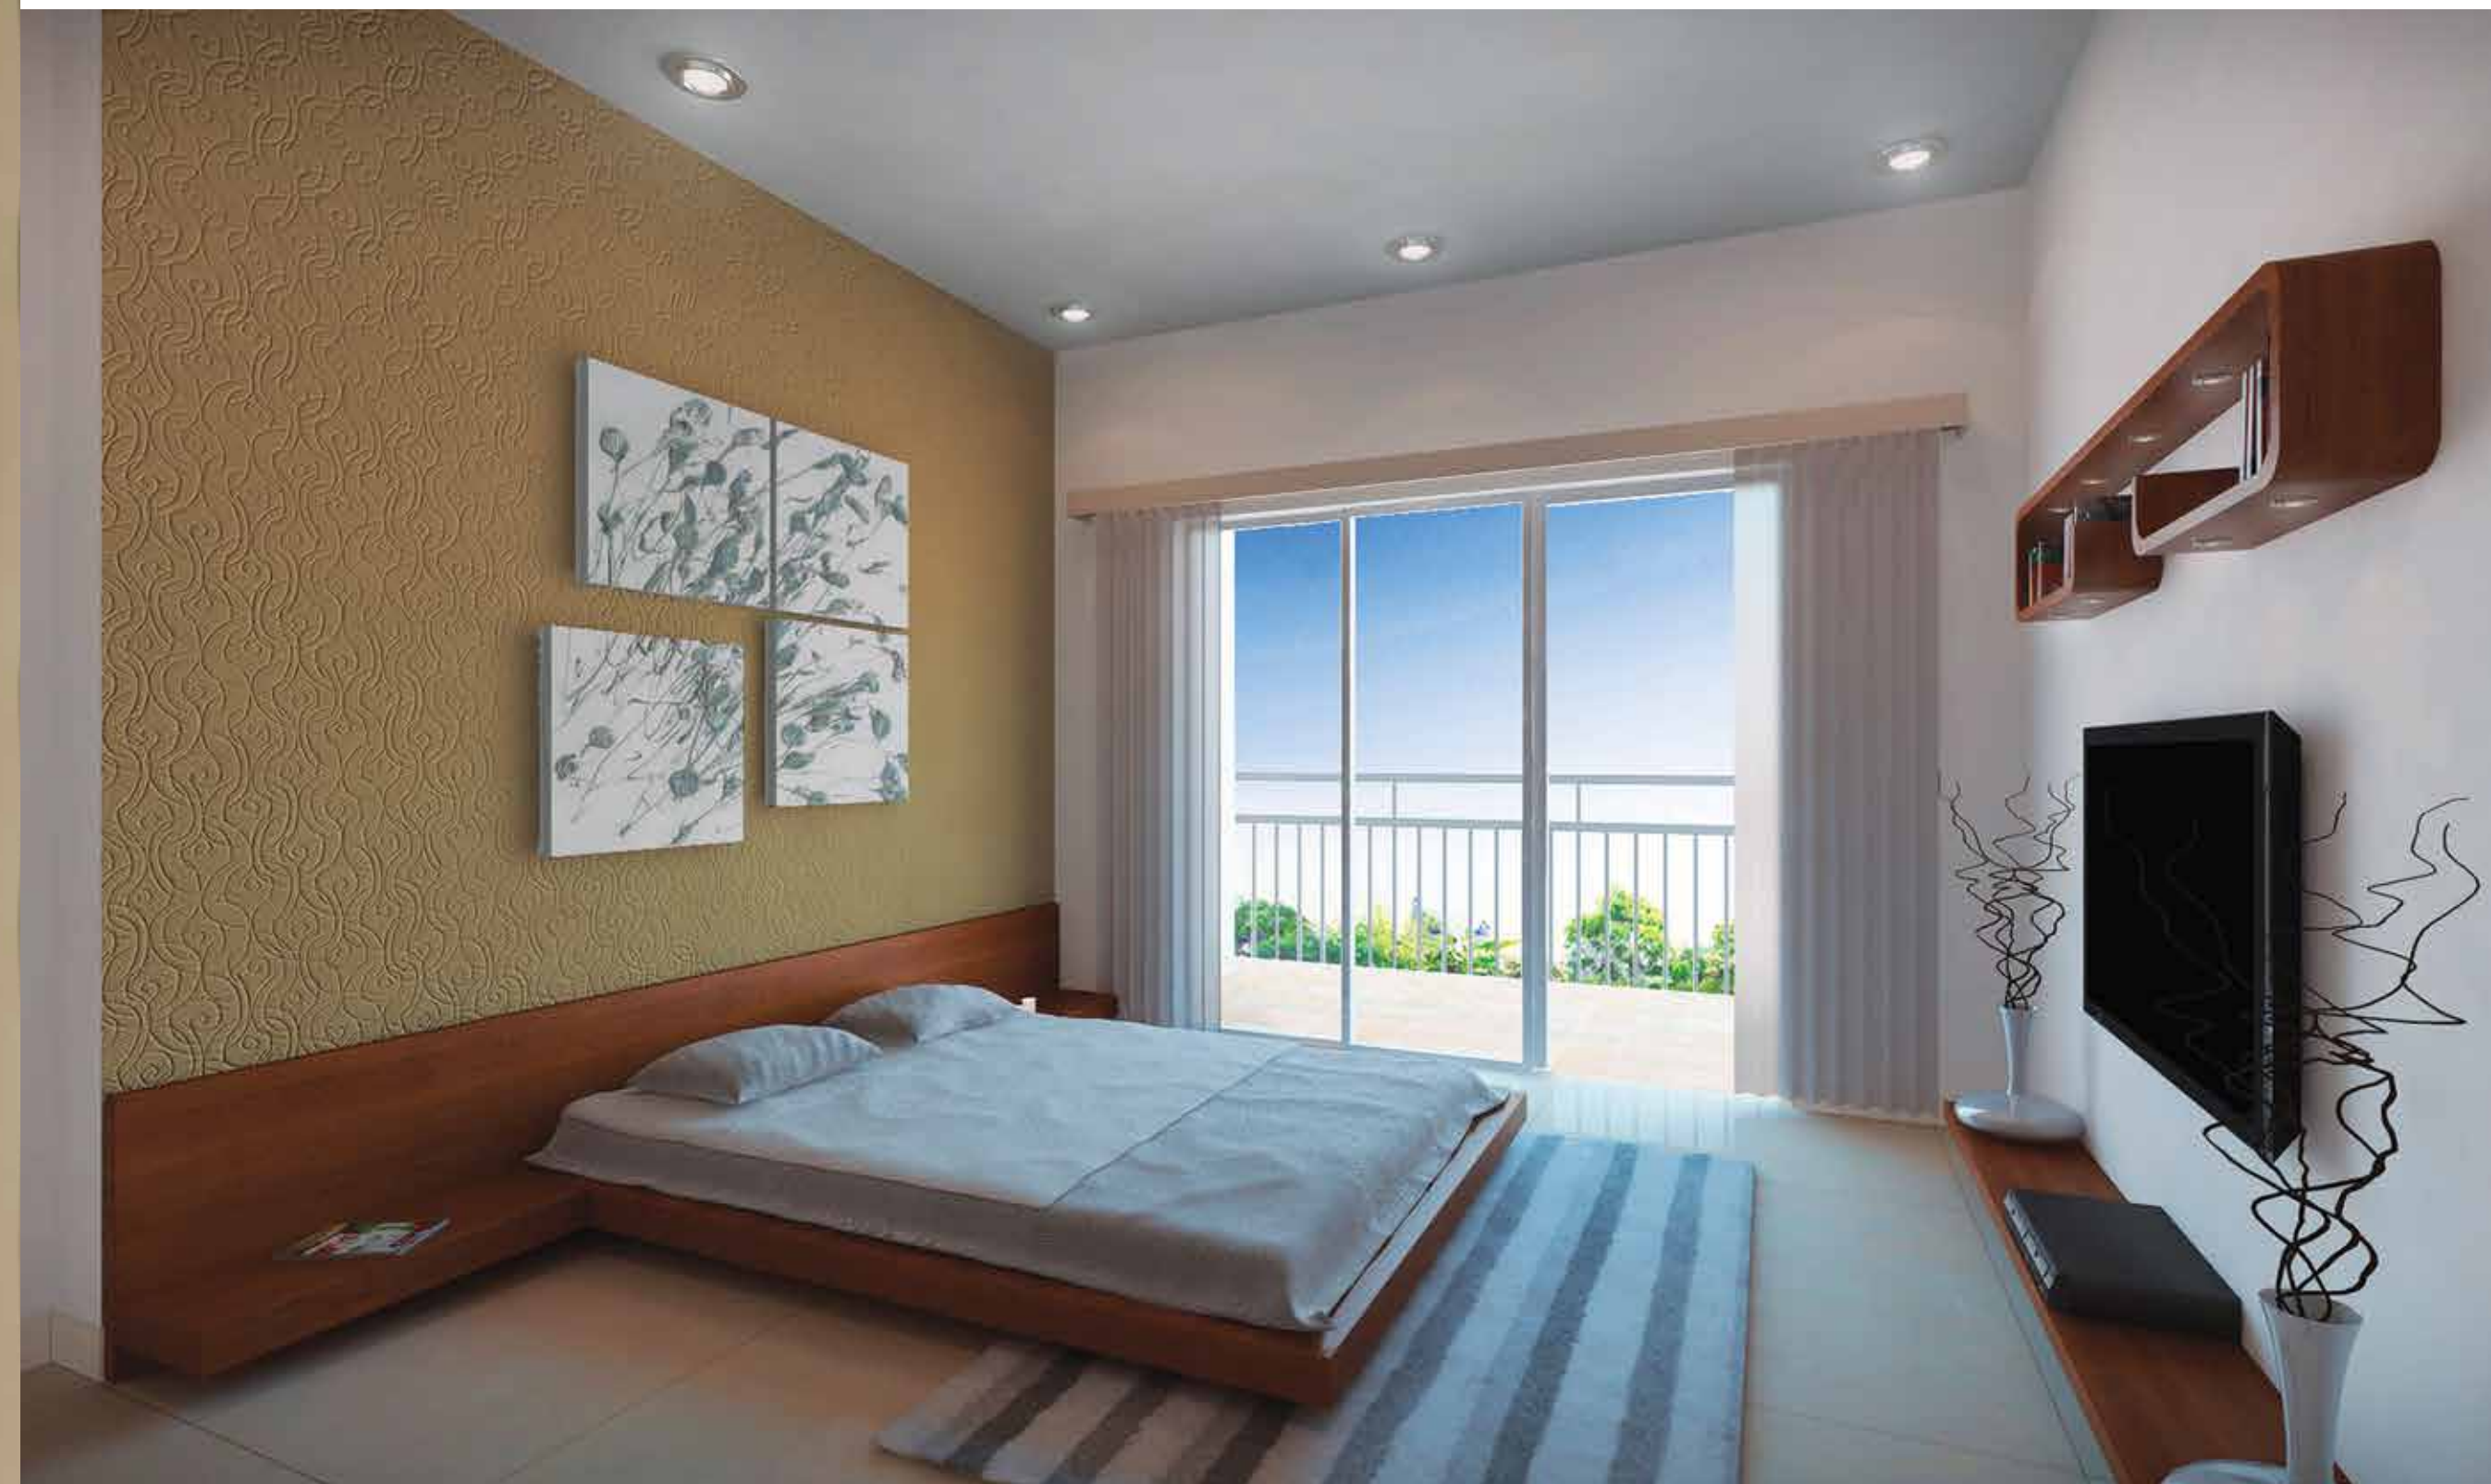



## TYPE J - 3 BED UNIT

■ Area - 1987 sft ■ Tower - 1 ■ Levels - 1 - 23 ■ Tower - 4 ■ Levels - 1 - 25




TYPICAL FLOOR PLAN




KEY PLAN

## TYPE K - 3 BED UNIT


■ Area - 1991 sft ■ Tower - 1 ■ Levels - 1 - 23 ■ Tower - 4 ■ Levels - 1 - 25

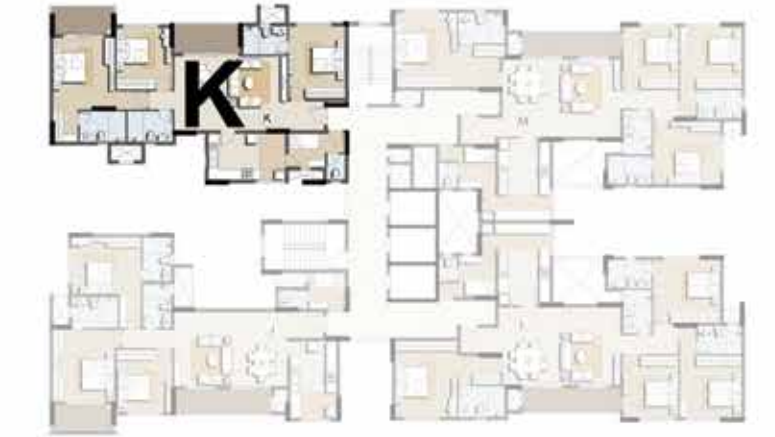

TYPICAL FLOOR PLAN

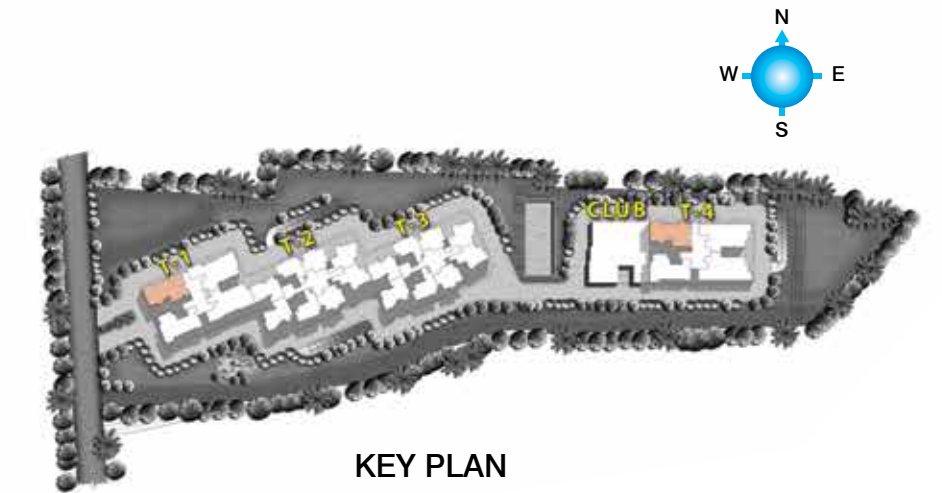

KEY PLAN

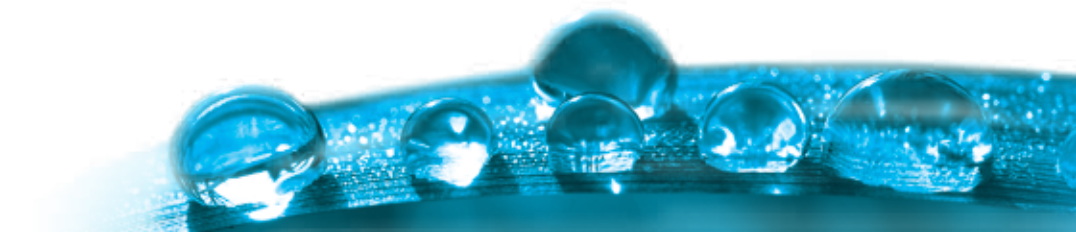



## TYPE L - 4 BED UNIT

■ Area - 2375 sft ■ Tower - 1 ■ Levels - 1 - 23



TYPICAL FLOOR PLAN



KEY PLAN

## TYPE M - 4 BED UNIT


■ Area - 2392 sft ■ Tower - 1 ■ Levels - 1 - 23



TYPICAL FLOOR PLAN



KEY PLAN

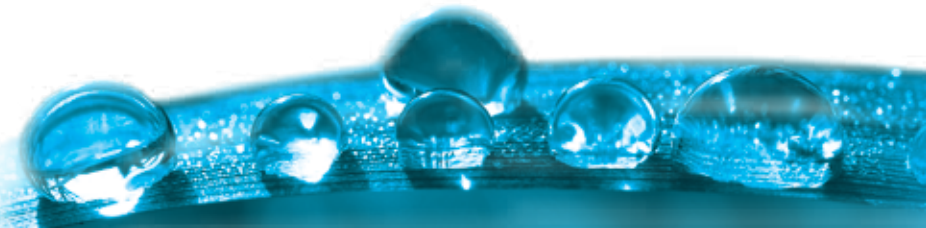




LIVING & DINING VIEW




KITCHEN VIEW

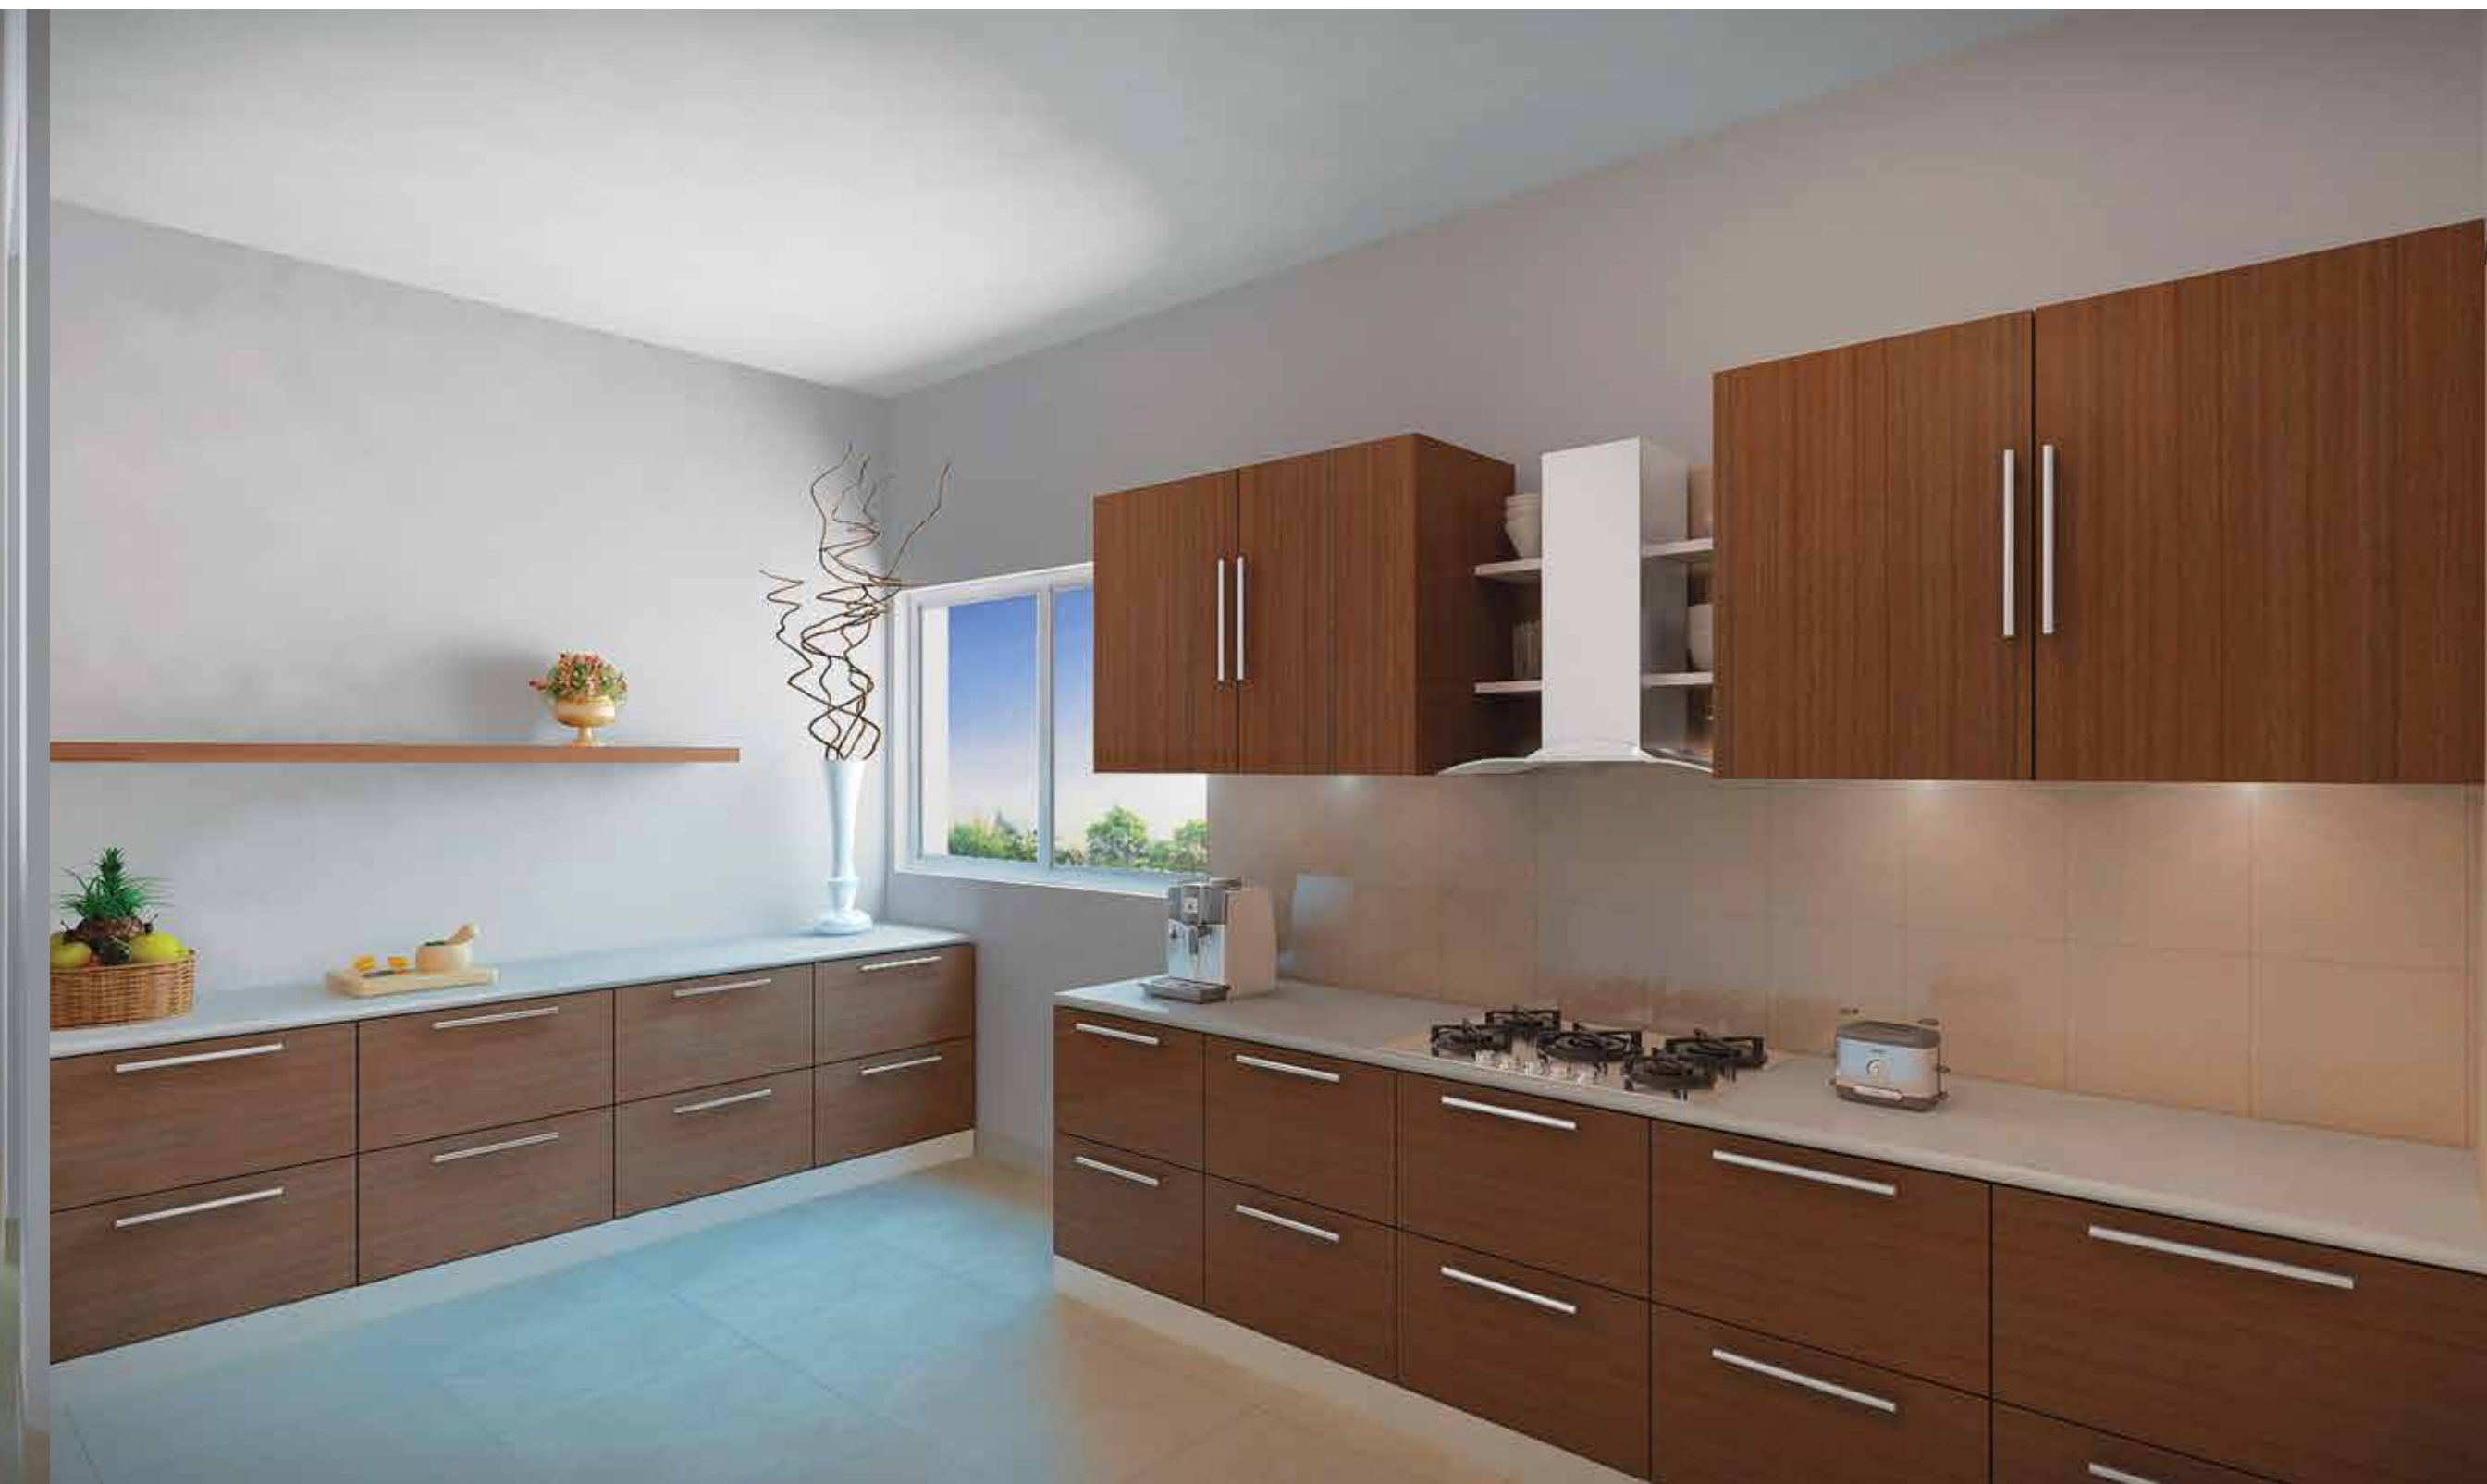




TYPE N - 4 BED UNIT

■ Area - 2483 sft ■ Tower - 4 ■ Levels - 1 - 25

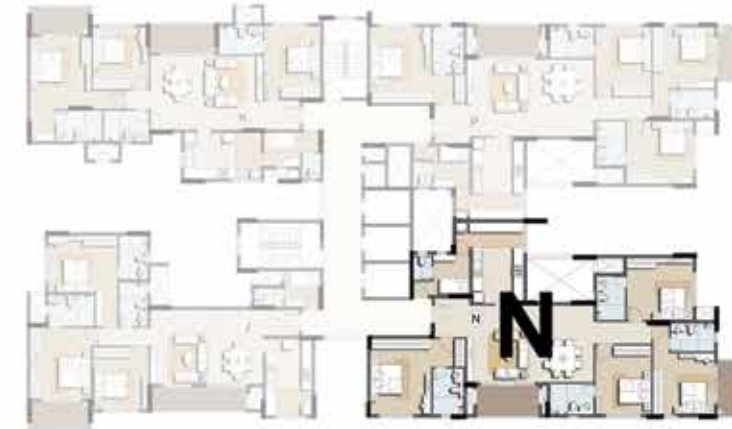

TYPICAL FLOOR PLAN

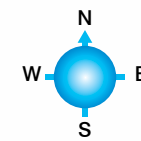


KEY PLAN

TYPE P - 4 BED UNIT

■ Area - 2476 sft ■ Tower - 4 ■ Levels - 1 - 25



TYPICAL FLOOR PLAN

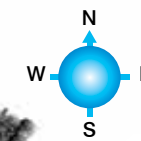

KEY PLAN





CLUB VIEW




NIGHT VIEW





LOCATION MAP

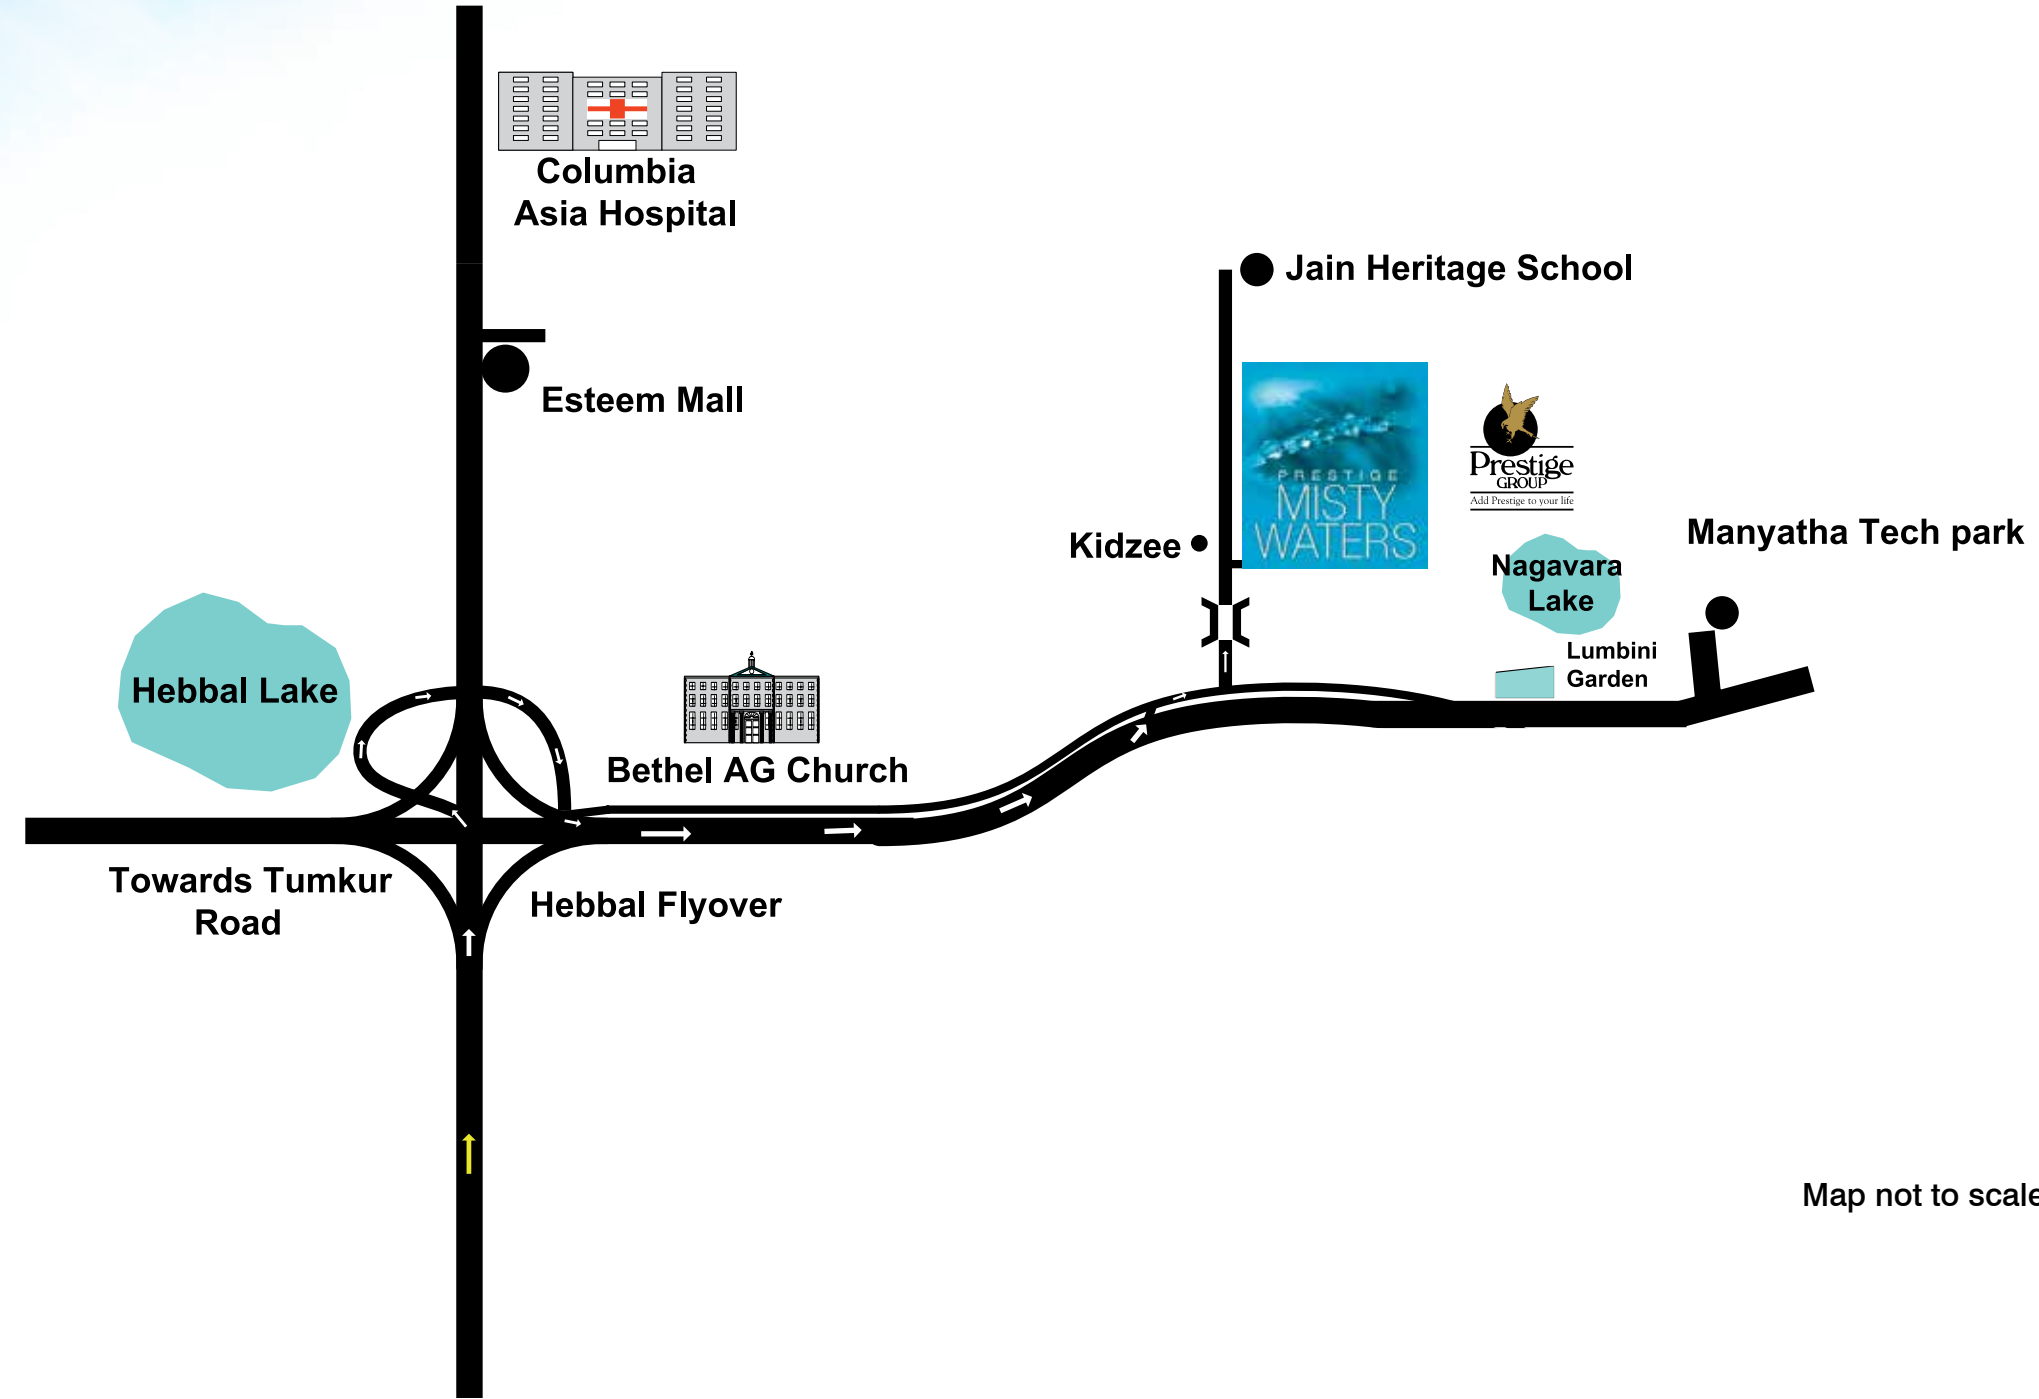

Map not to scale







**Prestige Estates Projects Limited**

'The Falcon House', No.1, Main Guard Cross Road, Bangalore - 560 001.

Ph: +91-80-25591080. Fax: +91-80-25591945.

E-mail: [properties@vsnl.com](mailto:properties@vsnl.com)



This booklet is conceptual and not a legal offering. The promoter reserves the right to change, alter, add, or delete any of the specifications mentioned herein without prior permission or notice. The furniture shown in the plans is only for the purpose of illustrating a possible layout and does not form a part of the offering. Further, the dimensions mentioned do not consider the plastering thickness.