



URBAN *forest*

Whitefield, Bengaluru



TRANSFORMING MODERN LIVING

Alchemy is the transformation of mundane into magical, of staid into splendid, of everyday into elegant and of ordinary into opulent. It adds beauty to simplicity and purpose to the picture-perfect.

This transformation is the cornerstone of every Alchemy project.

Alchemy Real Estate marks the foray of the 107-year old Alembic Group into construction and real estate development sector. The Group has diversified business interests and its flagship company, Alembic Pharmaceuticals Ltd., is a respected name in the Indian pharma industry.

The leadership team at Alchemy is backed by a rich experience of developing over 10 million sq. ft. of land and more than 2 million sq. ft. of built-up space. These include integrated residential townships, schools, industrial plants, commercial offices and a hospital. It is this legacy of uncompromising build quality, intelligent design and construction methodology that comes to fore in every Alchemy project.

On-going Project



A 200 acre, mixed-use city centre of Vadodara

Completed Projects

Shanqrı f

11 Towers | 369 Residences 2/3/4 BHK Luxury Apartments Spread Over 6 Acres 2 Acres of Garden Space In Vadodara

Samsāra

12 Towers | 532 Residences 2/3/5 BHK Luxury Apartments 2 Clubhouses 2 Acres of Lush Landscape In Vadodara

IT'S TIME YOU TOOK IN A BREATH OF FRESH AIR

AND LET THE SOOTHING BREEZE CARESS YOUR HAIR

IT'S TIME YOU WALKED BAREFOOT ON DEW-LADEN GRASS

AND SMELLED THE ROSES NOT SHACKLED BY A VASE

IT'S TIME YOU GAVE THE CACOPHONY OF CITY LIFE SOME REST

AND FOUND A NEW ABODE IN





636 Residences | Nestled in 8.23 acres with 2 acres of amenities and 3 acres of green area



URBAN forest

Vast Spaces. Soothing Solitude

Each of the four individually designed towers rise 19 floors above the skyline, giving you a breathtaking view of the greenery around and the concrete jungle beyond.

A Bustling City. A Blooming Locale

E

A verdant driveway weans you away from Whitefield's buzz and into nature's bliss. The tree plaza and the central landscaped area ensure that nature is always near.

17. 1 pa, + hf - hf - s





Green Thinking, Good Living

Our love for nature and passion for new-age architecture are evident through expansive green spaces like the tree plaza and central landscaped area

A Breath of Fresh Air

All Urban Forest homes are ventilated from three sides. This allows plenty of light and breathing space - in the truest sense of the term.

In Good Company

Located near other major projects in Whitefield area like Palm Meadows and White Meadows.

Convenient Distances

Near to ITPL, walking distance from the Ujjwal Metro Station. In close proximity to schools, hospitals and malls.

For a Hard Week's End

Outdoor living spaces with hammocks, barbecue area and butterfly park. Let your home be your weekend home.

Nimble Feet, Smart Minds

Clubhouse, performance area, virtual games, tennis court and children's play area with tree house.



MASTER PLAN

3 BHK+Servant Room Area - 1890 Sq.Ft. Tower - B,D

3 BHK

Area - 1762 Sq.Ft. Tower - A,B,C,D

2 BHK Area - 1314 Sq.Ft. Tower - A,B,C,D

List of Amenities

- **01** Arrival Plaza and Entrance Portal
- **02** Entrance Water Feature with Leisure Seating
- **03** Lawn Tennis Court
- 04 Tree Plaza
- **05** Outdoor Gym
- **06** Children's Area with Play Mounds
- **07** Shaded Jogging Track
- 08 Play Lawn
- **09** Leisure Pavilions
- **10** Paved Plaza
- **11** Children's Play Area
- **12** Private Gardens
- **13** Cricket Practice Nets
- 14 Lawn Driveway
- 15 Shallow Water Feature (Meditation / Yoga Zone)
- 16 Cycle Track

18 Amphitheatre

17 Butterfly Park

- 19 Lily Pond
- **20** Urban Forest Sr. Citizen's Area
- **21** Therapeutic Pathway
- 22 Hammock Garden
- 23 Urban Forest a. Camping Sites **b.** Barbecue Area
- 24 Nature Walk
- **25** Tree Houses
- 26 Party Lawn
- 27 Kid's Pool
- 28 Lap Pool
- 29 Squash Court











FEATURES

- Lush Forest Area with Hobby Zones
- Resort-style Clubhouse
- Swimming Pool with Toddler's Pool
- Outdoor Barbecue Area


- Children's Play Areas with Tree House
- Tree Plaza with Outdoor Gym
- Central Landscaped Area
- Active Outdoor Public Spaces
- Shallow Water Feature
- Open Party Lawn Space
- Covered Car Parking
- Well-equipped Gymnasium


- Amphitheatre
- Squash Court
- Lawn Tennis Court
- Cricket Nets
- Virtual Games
- Jogging Track
- Indoor Games
- Cycle Track
- CrècheMulti-purpose Hall
- Mu

Café

• Butterfly Park


- Convenience Store
- 100 percent Power Backup
- CCTV Surveillance System
- FTTH (Fiber To The Home) Technology

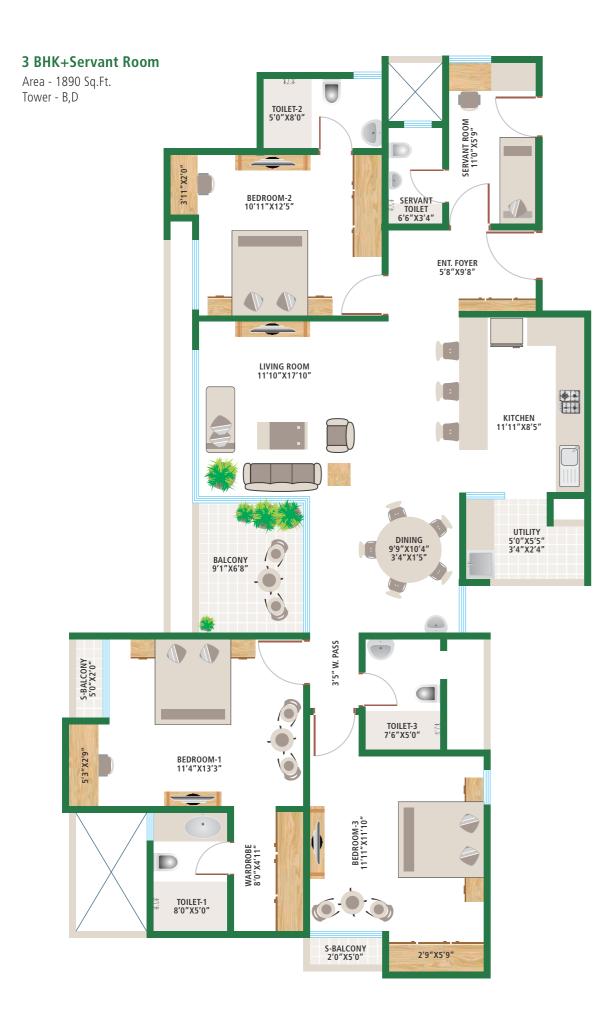

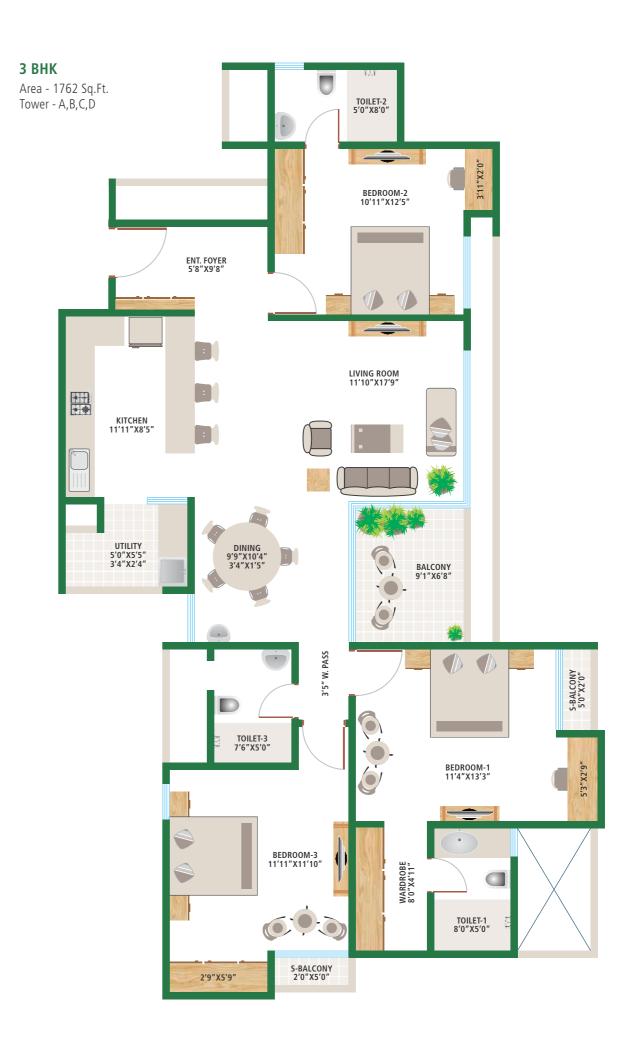

2 BHK

Area - 1314 Sq.Ft. Tower - A,B,C,D

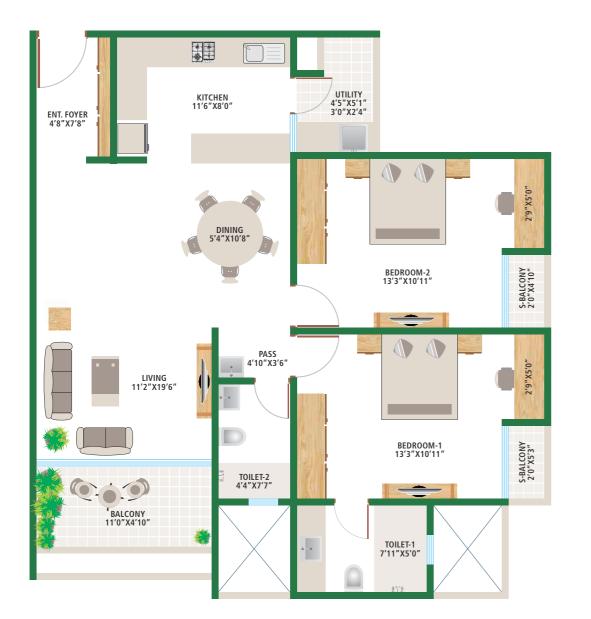

SPECIFICATIONS



STRUCTURE, PLASTERING & PAINTING

- Earthquake-proof RCC Framed Structure and Porotherm Blocks for Walls
- Smooth Plaster Finish for Internal Walls and Sand face Plaster for External Walls
- Acrylic Emulsion Paint for Interior Walls and Exterior Grade Emulsion for Exteriors

FLOORING

- Vitrified Tiles in Entrance Lounge & Passages
- Vitrified Tiles (800X800 mm) in Living Room, Dining Room and Kitchen
- Vitrified finish Tiles (600X600 mm) in other Rooms
- Laminated Wooden Flooring for Master Bedroom
- Ceramic Tiles in Bathroom and Porcelain finish Tiles in Utility area

KITCHEN

- Granite Platform with high quality SS sink
- Additional SS sink with granite platform in Utility area
- Ceramic Tile Dado up to 600 mm above the platform



BATH

- Cera or equivalent make Sanitary Ware
- CP Fittings of Grohe or equivalent make



DOORS & WINDOWS

- Flush Door with Veneer finish for Main door
- Flush Door painted with Enamel paint on both sides for Other Rooms
- 3 Track UPVC / Aluminium Sliding Shutters for Windows with provision of Mosquito Mesh in Sliding Tracks



ELECTRICAL

- PVC Insulated Wires of Anchor / Havells / Finolex or equivalent make
- Switches of Crabtree / Anchor or equivalent make
- Provision for TV, Telephone and AC points at convenient locations


DISCLAIMER

• This is not a legal document and cannot form part of any legal agreement. Sale will be as per our standard terms & conditions. • All plans, visuals, information, and specifications are subject to change without prior notice.



0

Hotels

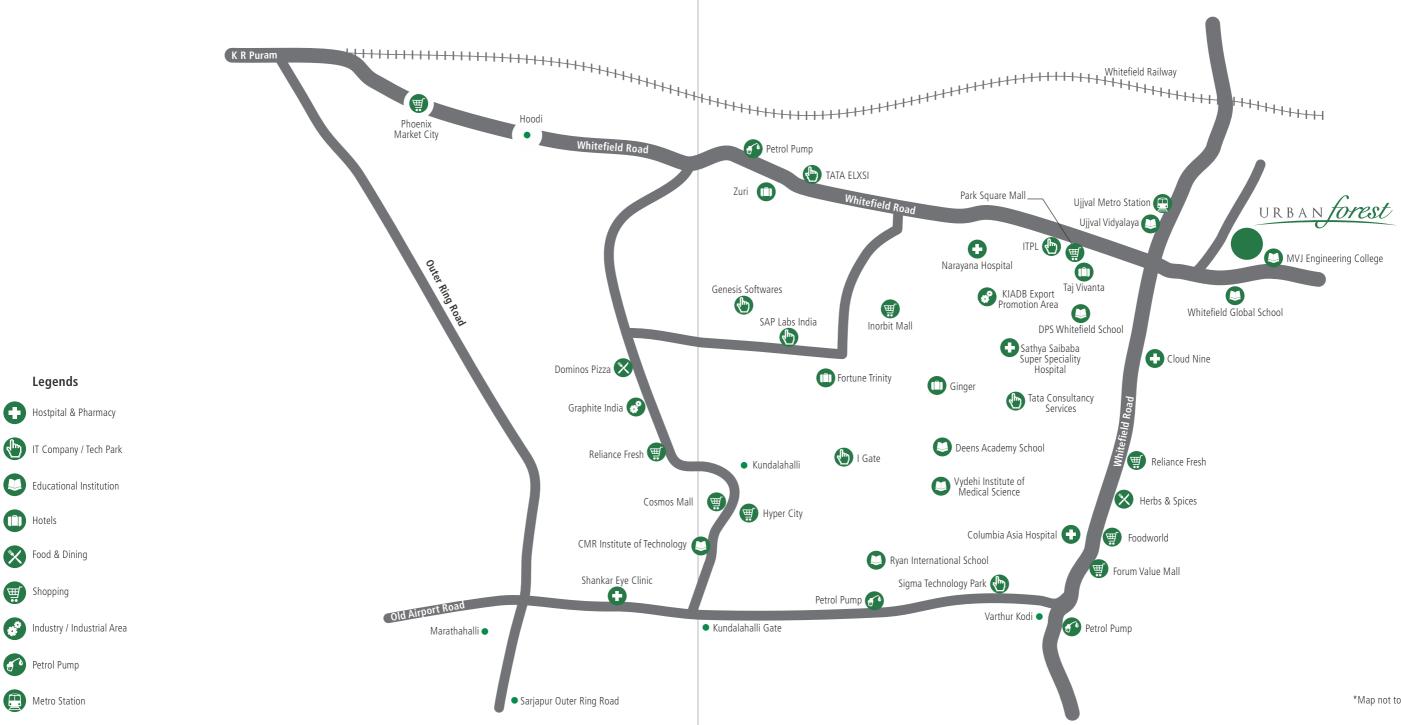

2.5 km from ITPL 1.2 km from Ujjval Vidyalaya 3.5 km from Columbia Asia Hospital

*Map not to scale